


125 180 210 250 300

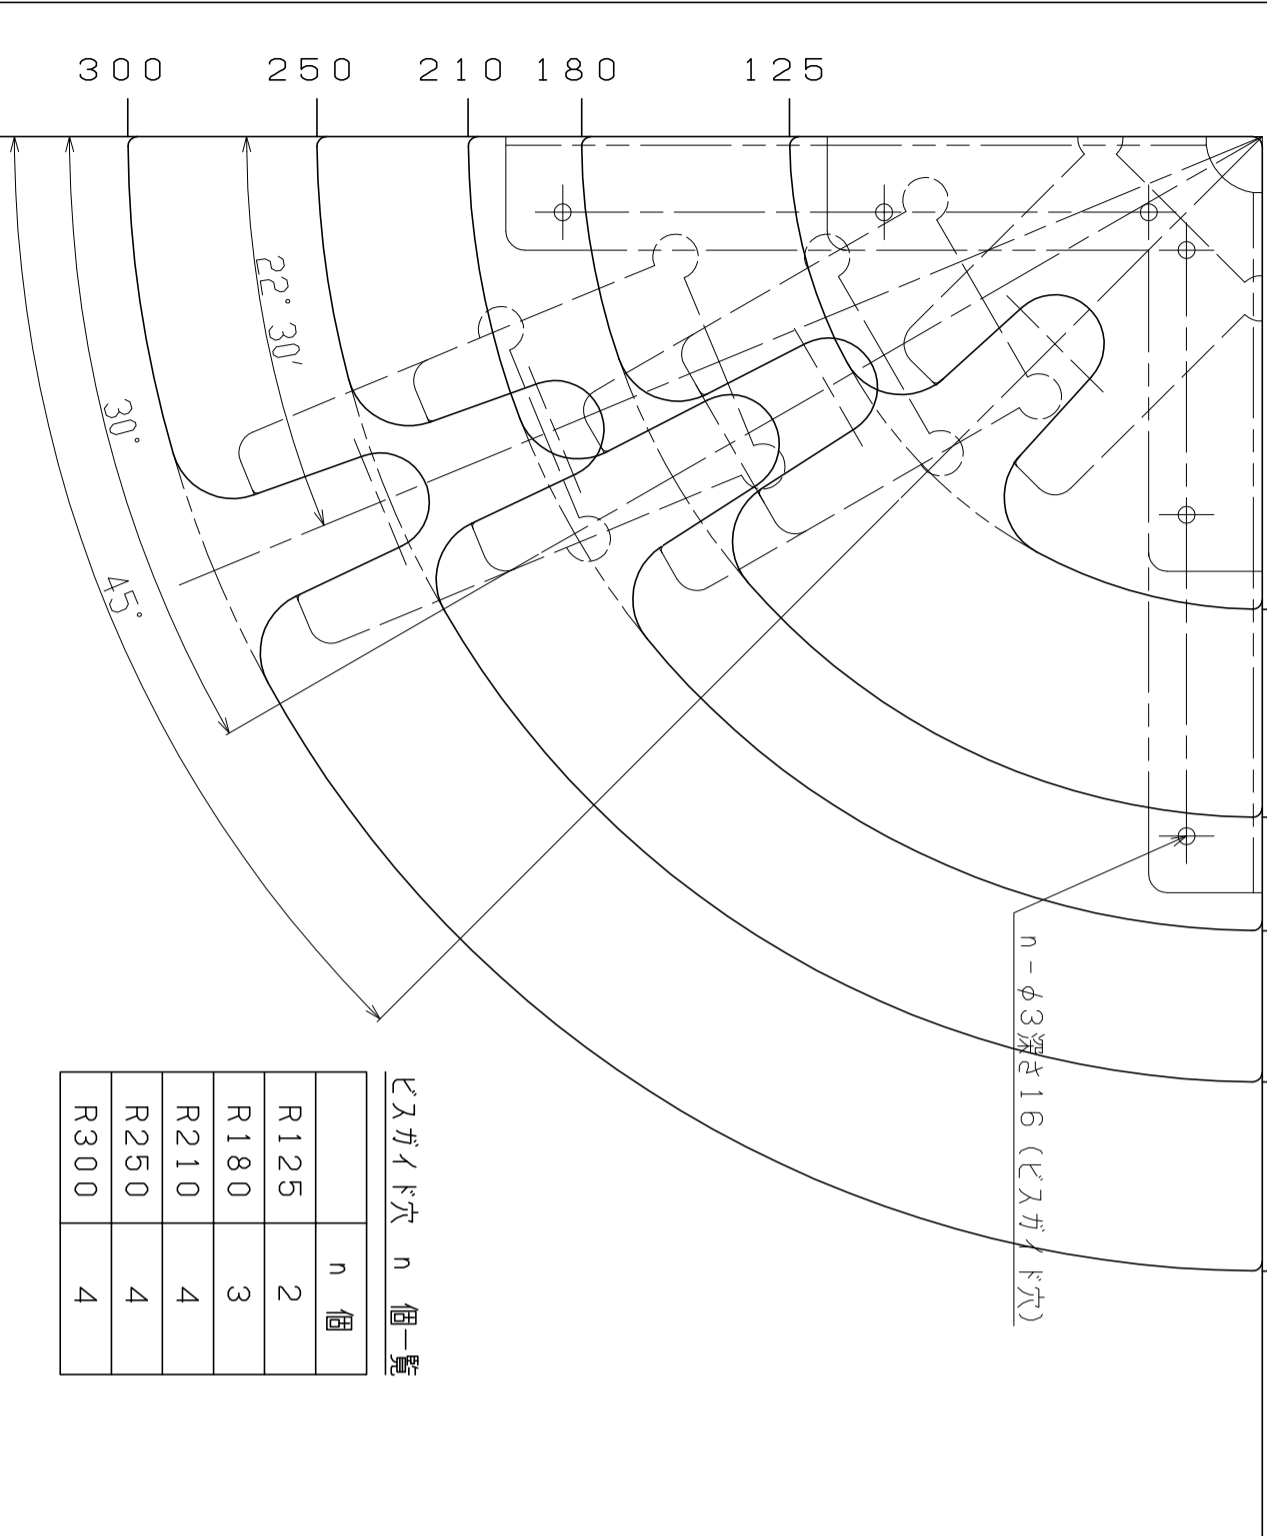


ビスガイド穴 n 個一覧

	n 個
R125	2
R180	3
R210	4
R250	4
R300	4


天板断面仕様

MDF (ウレタン塗装)  
 集成材 (ウレタン塗装)  
 人工大理石 (フクラルル)  
 石 (大理石・御影)

板厚: 24・25・30・35・40

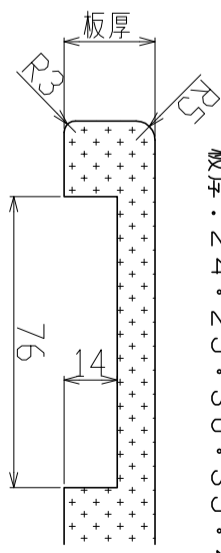

メラミン化粧板  
 芯材: MDF又は、  
 集成材  
 (ウレタン塗装)

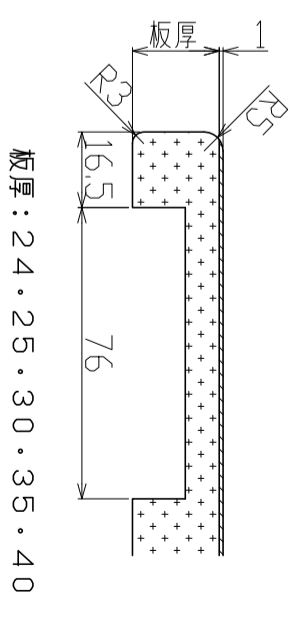

板厚: 24・25・30・35・40

